

118 - 120

120

121

119-119,5


119,5 - 121

120-121

119,5

119,5

119,5

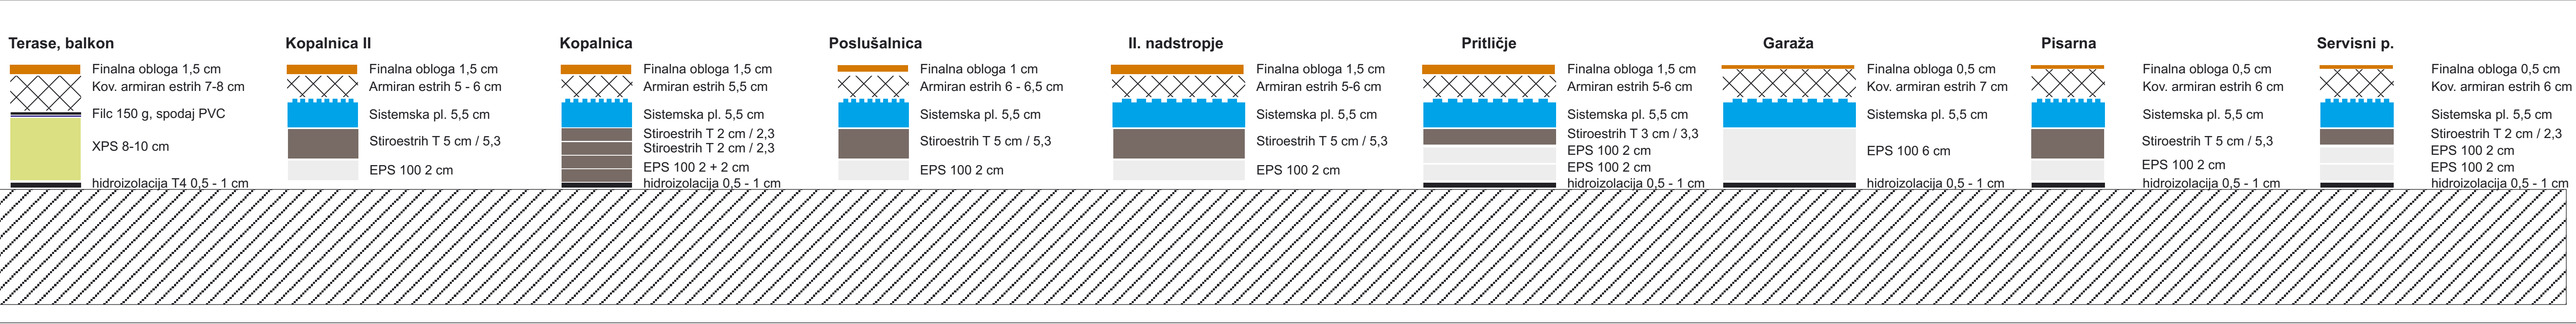

Izolacija pod estrihi